

PUBLIC NOTICE

PERMIT APPLICATION NUMBER: NRS 08.026

APPLICANT: New Prospects Development, LLC
113 Highway 70E
Dickson, Tennessee 37055
615-441-4477

LOCATION: The proposed alteration is located on the west side of SR-46S in the city of Dickson, Dickson County, Tennessee. (36.041389° N, -87.359722° W)

WATERSHED DESCRIPTION: The aquatic resource proposed to be impacted is Grab Creek and is located within the Lower Duck River watershed (HUC 06040003). The Lower Duck River watershed is primarily agricultural with some small industry. Grab Creek has a channel bottom width of approximately 3-5 feet, top of bank width of 5-7 feet, and bank height of 1-3 feet.

PROJECT DESCRIPTION: The applicant proposes to install an 8-inch PVC pipe in a 12-inch steel casing with concrete encasement for a gravity sewer line crossing of Grab Creek in 3 locations. The proposed activities are designed to service medical buildings as part of a commercial development project.

In accordance with the Tennessee Antidegradation Statement (Rule 1200-4-3-.06), the division has determined that the proposed activity will not result in degradation to water quality. This notice may be viewed on the internet at:

<http://www.state.tn.us/environment/wpc/ppo/arap>.

PERMIT COORDINATOR: Chip Hannah

USGS TOPOGRAPHIC QUADRANGLE: USGS, Burns, TN


No decision has been made whether to issue or deny this permit. The purpose of this notice is to inform interested parties of this permit application and to ask for comments and information necessary to determine possible impacts to water quality. Persons wishing to comment on the proposal are invited to submit written comments to the department. **Written comments must be received within THIRTY (30) DAYS of the date that this notice is posted.** Comments will become part of the record and will be considered in the final decision. The applicant's name and permit number should be referenced.

Interested persons may also request in writing that the department hold a public hearing on this application. The request must be filed within the comment period, indicate the interest of the person requesting it, the reasons that the hearing is warranted, and the water quality issues being raised. When there is sufficient public interest in water quality issues, the department will hold a public hearing.

The permit application, supporting documentation including detailed plans and maps, and related comments are available at the department's address for review and/or copying. The department's address is:

Tennessee Department of Environment & Conservation
Division of Water Pollution Control, Natural Resources Section
401 Church Street
7th Floor, L & C Annex
Nashville, TN 37243


In deciding whether to issue or deny a permit, the department will consider all comments on record and the requirements of applicable federal and state laws.

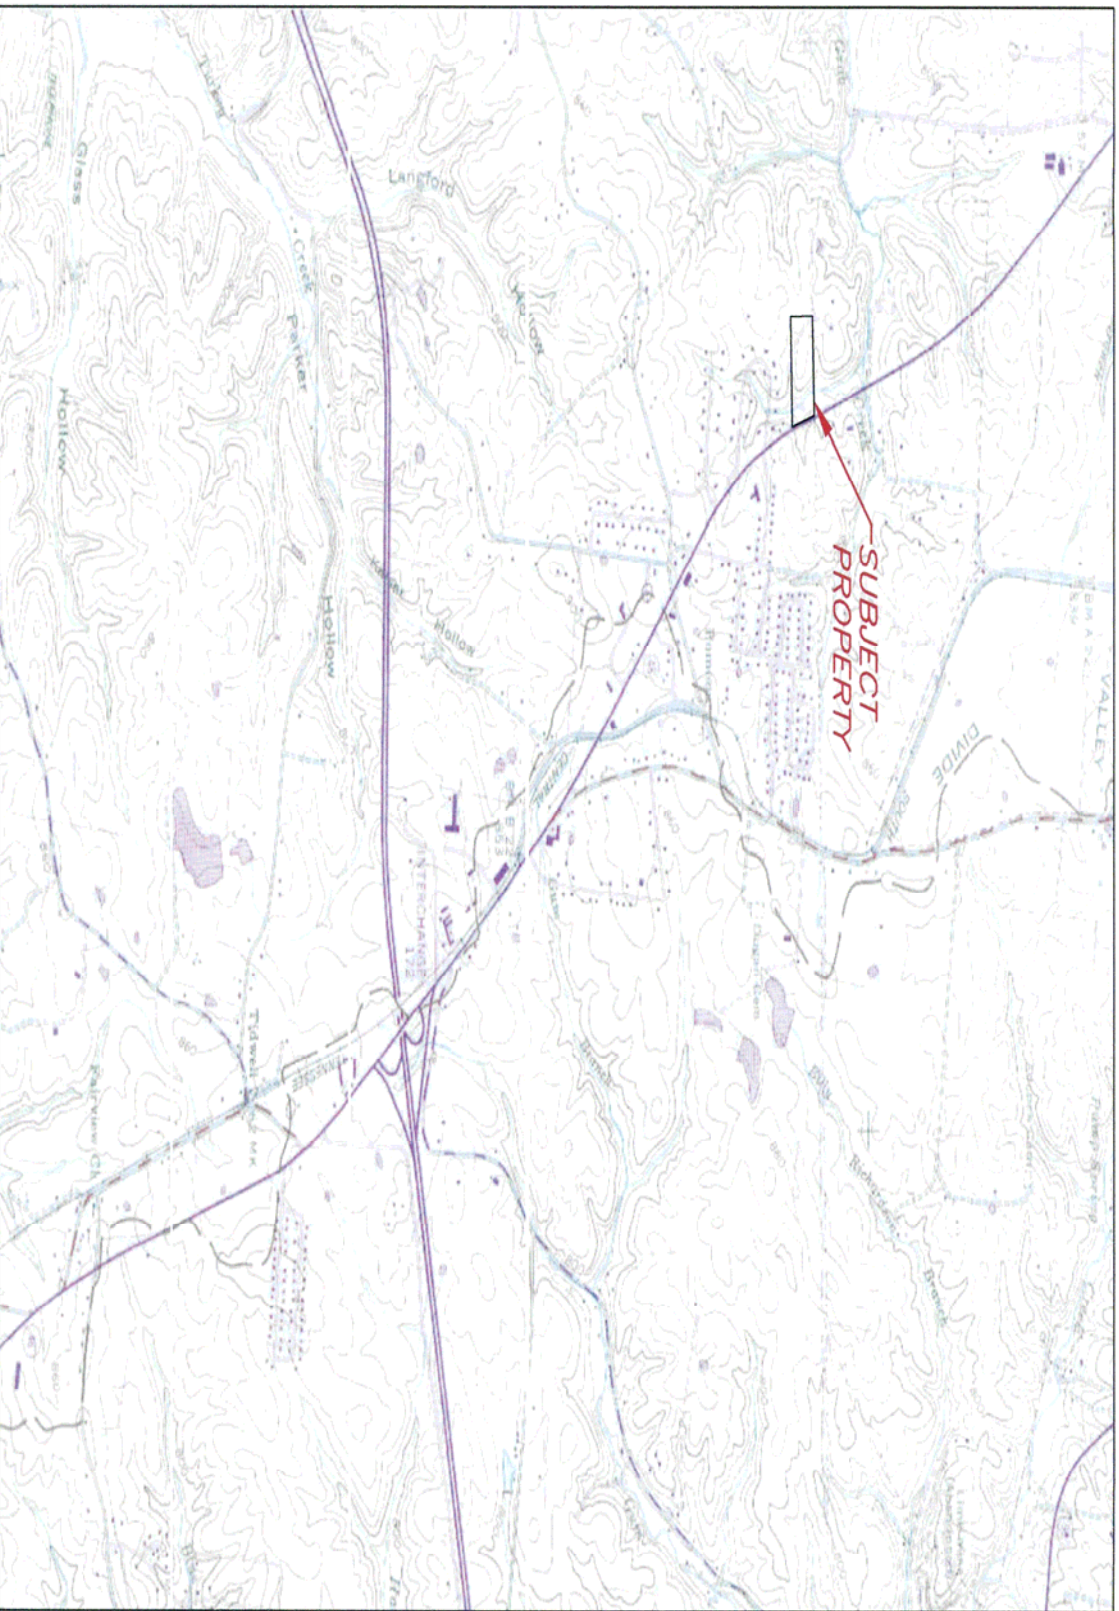

SOURCE: BURNS 7.5 MINUTE U.S.G.S. QUADRANGLE, PHOTOREVISED 1986

FIGURE 1: VICINITY MAP



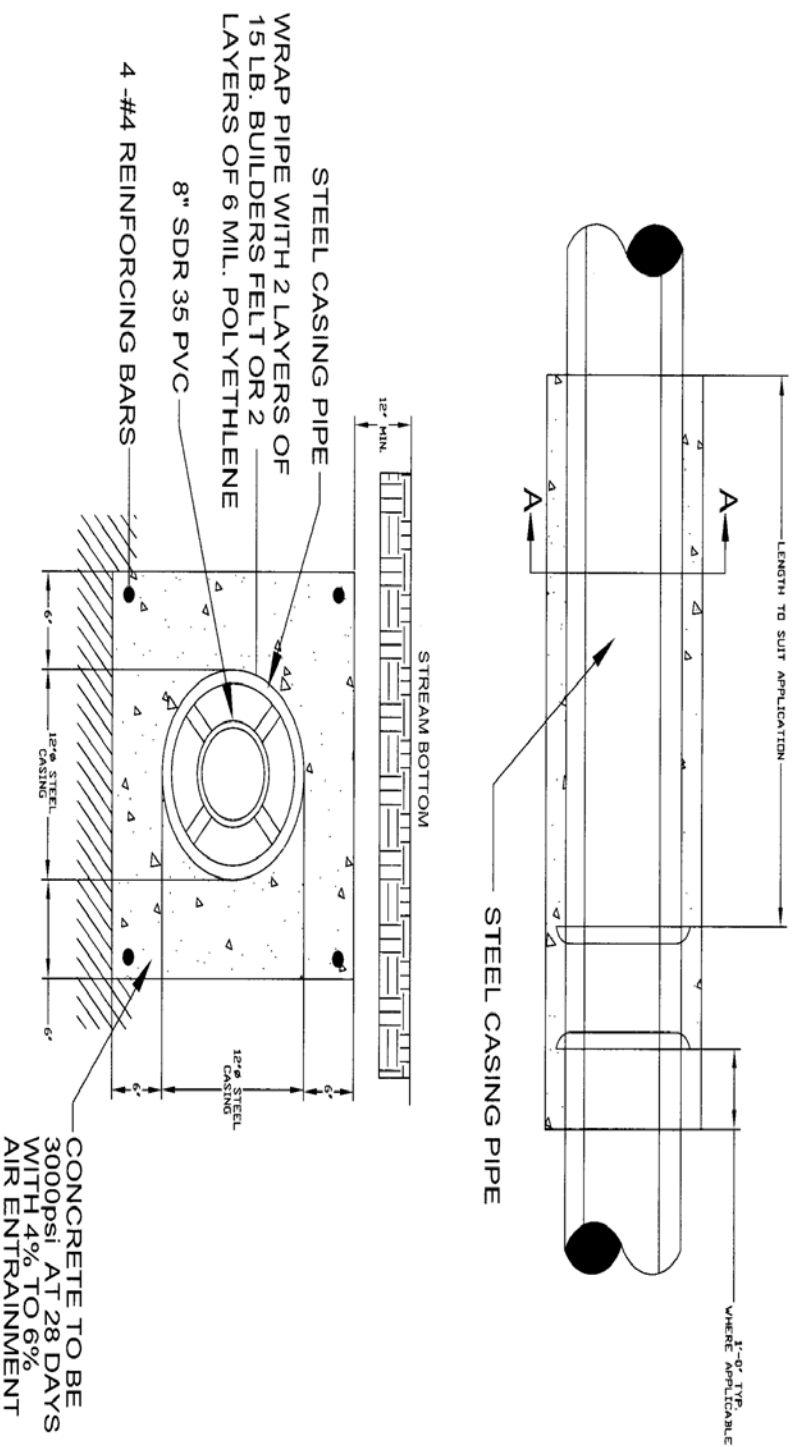


TYPICAL STREAM CROSSING

NOTE:
 (1) EXTEND "STREAM CROSSING" A MINIMUM OF 5 FEET
 BEYOND EDGE OF EMBANKMENT.
 (2) CONTRACTOR TO PLACE 12 INCHES OF 3 TO 6 INCH SIZED
 STONE OVER CONCRETE.

FIGURE 2: STREAM CROSSING DETAIL

JN: 1225-09
 SCALE: N.T.S.
 DATE: 01/02/08

TYPICAL CONSTRUCTION OF A SILT FENCE

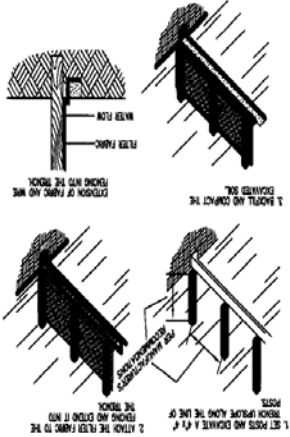

SF-X-SILT FENCE

STATE ROUTE No. 46

SEWER LINE EROSION CONTROL
MEDICAL OFFICE BUILDINGS FOR
NEW PROSPECTS DEVELOPMENT, LLC
CRESTVIEW PARK DRIVE DICKSON, TN

Southern Consulting, LLC
1000 N. Main Street, Suite 200
Dickson, TN 37055
731.286.1234
www.southernconsulting.com